



8 7 6 5 4 3 2 1

FREE-FLOW CAPACITY: 24.32 GPM [1,534 L/S] MINIMUM - 1,754 GPM [110.7 L/S] MAXIMUM

FLOW →

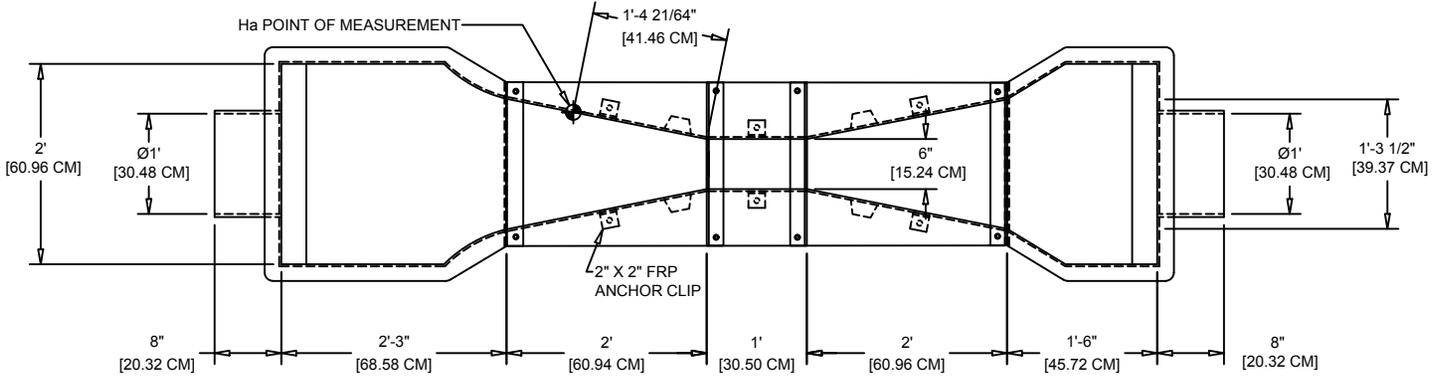

PLAN VIEW

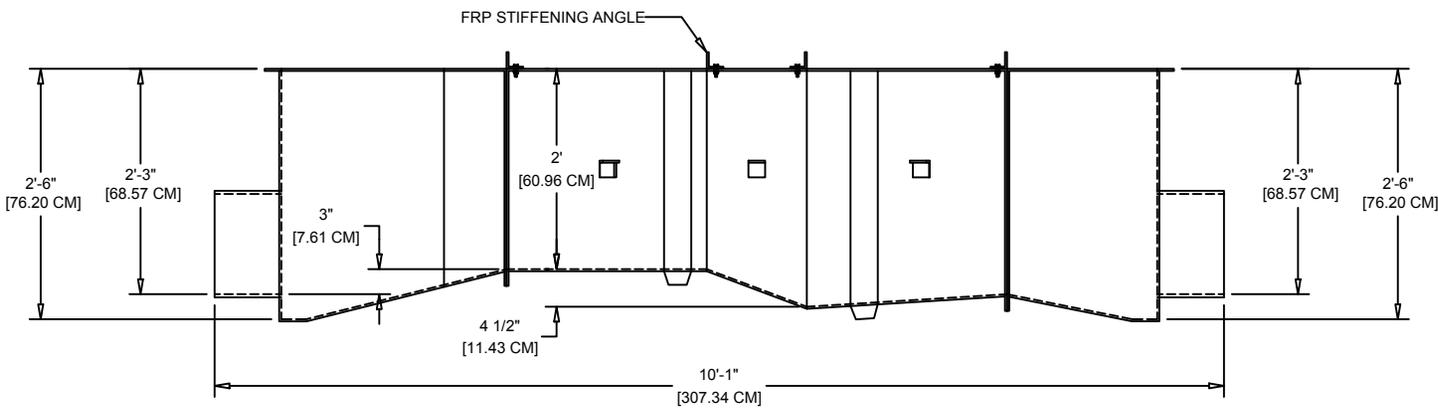

ELEVATION VIEW



△			
REV	REVISION DESCRIPTION	BY	DATE

NOTES:
 1) FLOW IS FROM LEFT TO RIGHT
 2) ALL HARDWARE TO BE STAINLESS STEEL
 3) PULTRUDED FRP TOP STIFFENING ANGLES AND ANCHOR CLIPS
 4) MINIMUM FRP LAMINATE THICKNESS IS: 1/4" [0.635 CM] WITH 30% GLASS CONTENT AND 15 MIL (MIN.) GEL COAT WITH U.V. INHIBITORS
 5) Ø12" [30.48 CM] SCHEDULE 40 PVC STUBS SHOWN

This drawing and the data contained within is the sole, confidential property of OPENCHANNELFLOW (OCF) and may not be copied, reproduced, disclosed to others, in whole or in part, without the prior written consent of OCF. OCF reserves the right to change any dimension, finish, material, or method of construction indicated on this drawing at will and without notice. This drawing is provided in confidence with the understanding it shall be returned to OCF upon demand.

OPENCHANNELFLOW BOISE ATLANTA	
DWG NO. P-F-6-B-12P-N-N-N-N (1)	DATE 20.02.14
FIBERGLASS 6" PARSHALL FLUME WITH Ø12" STUBS	
Unless otherwise indicated, dimensions are in feet and inches, with centimeters indicated in []. Angles are in degrees.	



8 7 6 5 4 3 2 1